
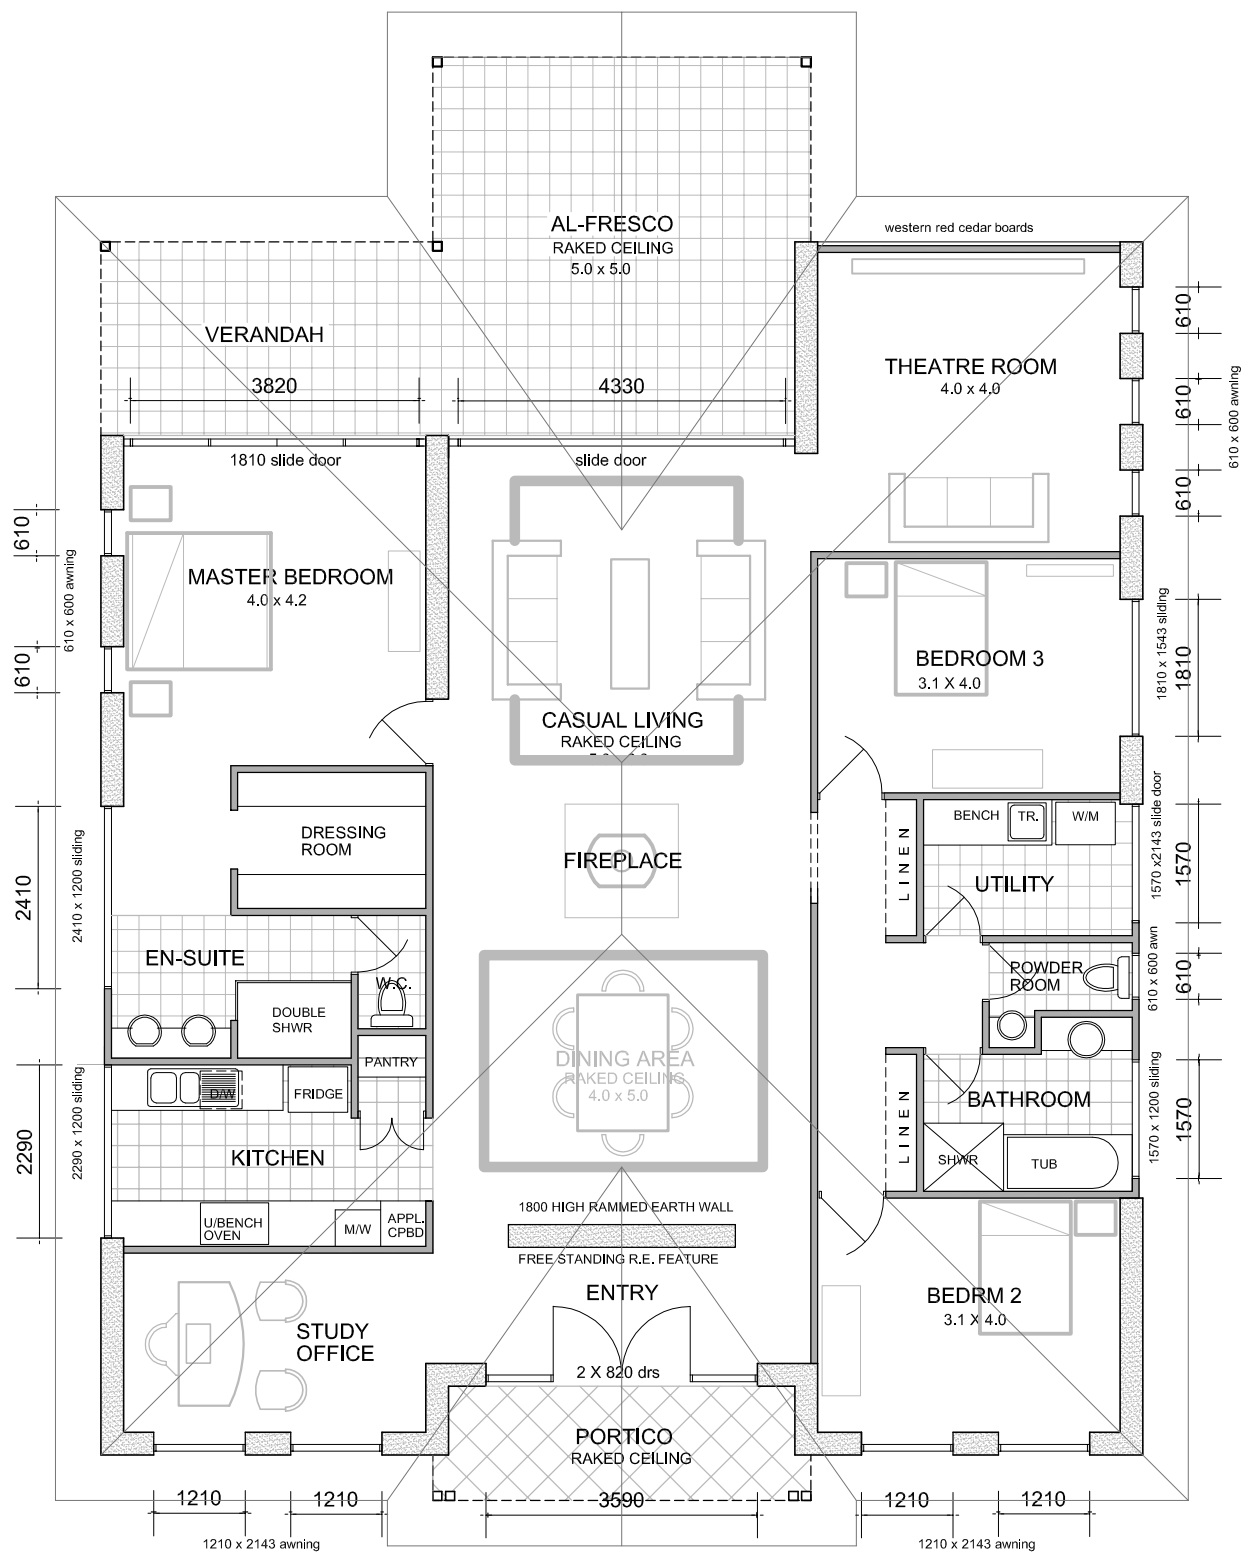


MAIN ROOF AT 22.5d PITCH
COLOURBOND SHEETING

RAKED CEILING ROOF
AT 30d PITCH

600 WIDE EAVES
EXPOSED RAFTERS

ALUMINIUM WINDOWS

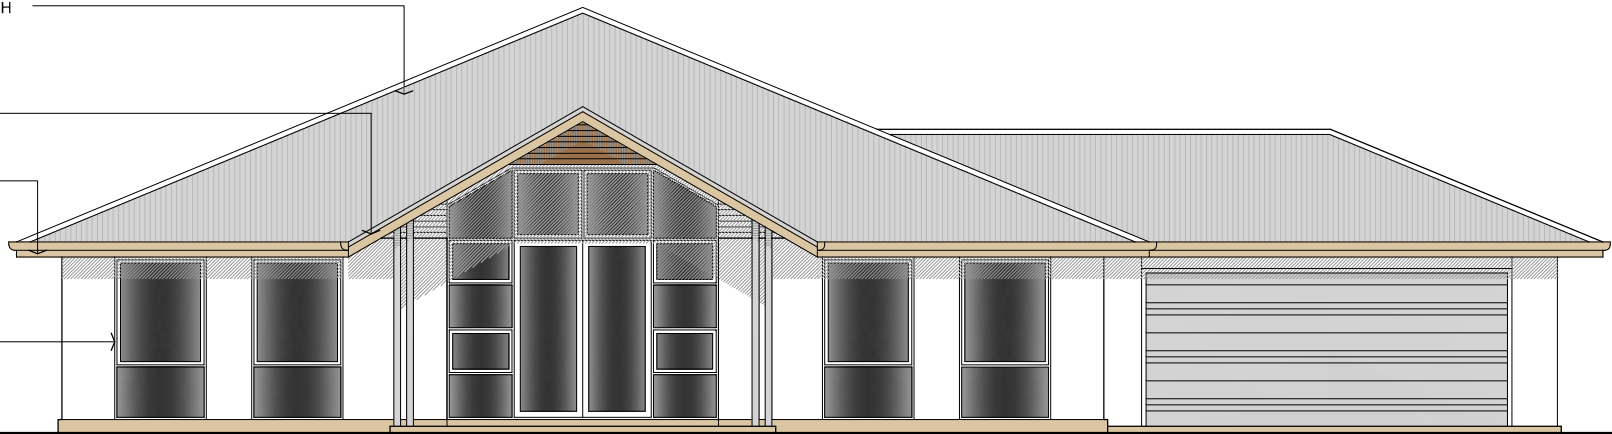

**ALPHA series
MODERN TRADITIONAL**

SHEET: FLOOR PLAN

MARCH 08

MATERIALS:

COLOURBOND ROOF
LIMESTONE RAMMED EARTH
RED CEDAR CLADDING

AREAS:

LIVING: 193.50

ALFRESCO/VER 35.50

PORTICO 7.00

TOTAL: 236.00 sq.m

ARCHITECTURAL: ARKENTTEAM

STRUCTURAL:

SURVEY:

BUILDER:

AUTHORITY:

ramtec
rammed earth homes
PHONE: 9384 5777

890 Albany Highway, East Victoria Park, W.A. 6101
WEB: www.ramtec.com.au

THESE DWG'S ARE THE PROPERTY OF ARKENTTEAM AND SHALL NOT BE COPIED
IN WHOLE OR IN PART WITHOUT EXPRESS WRITTEN PERMISSION
AND ARE SUBJECT TO COPYRIGHT PROTECTION AT ALL TIMES